
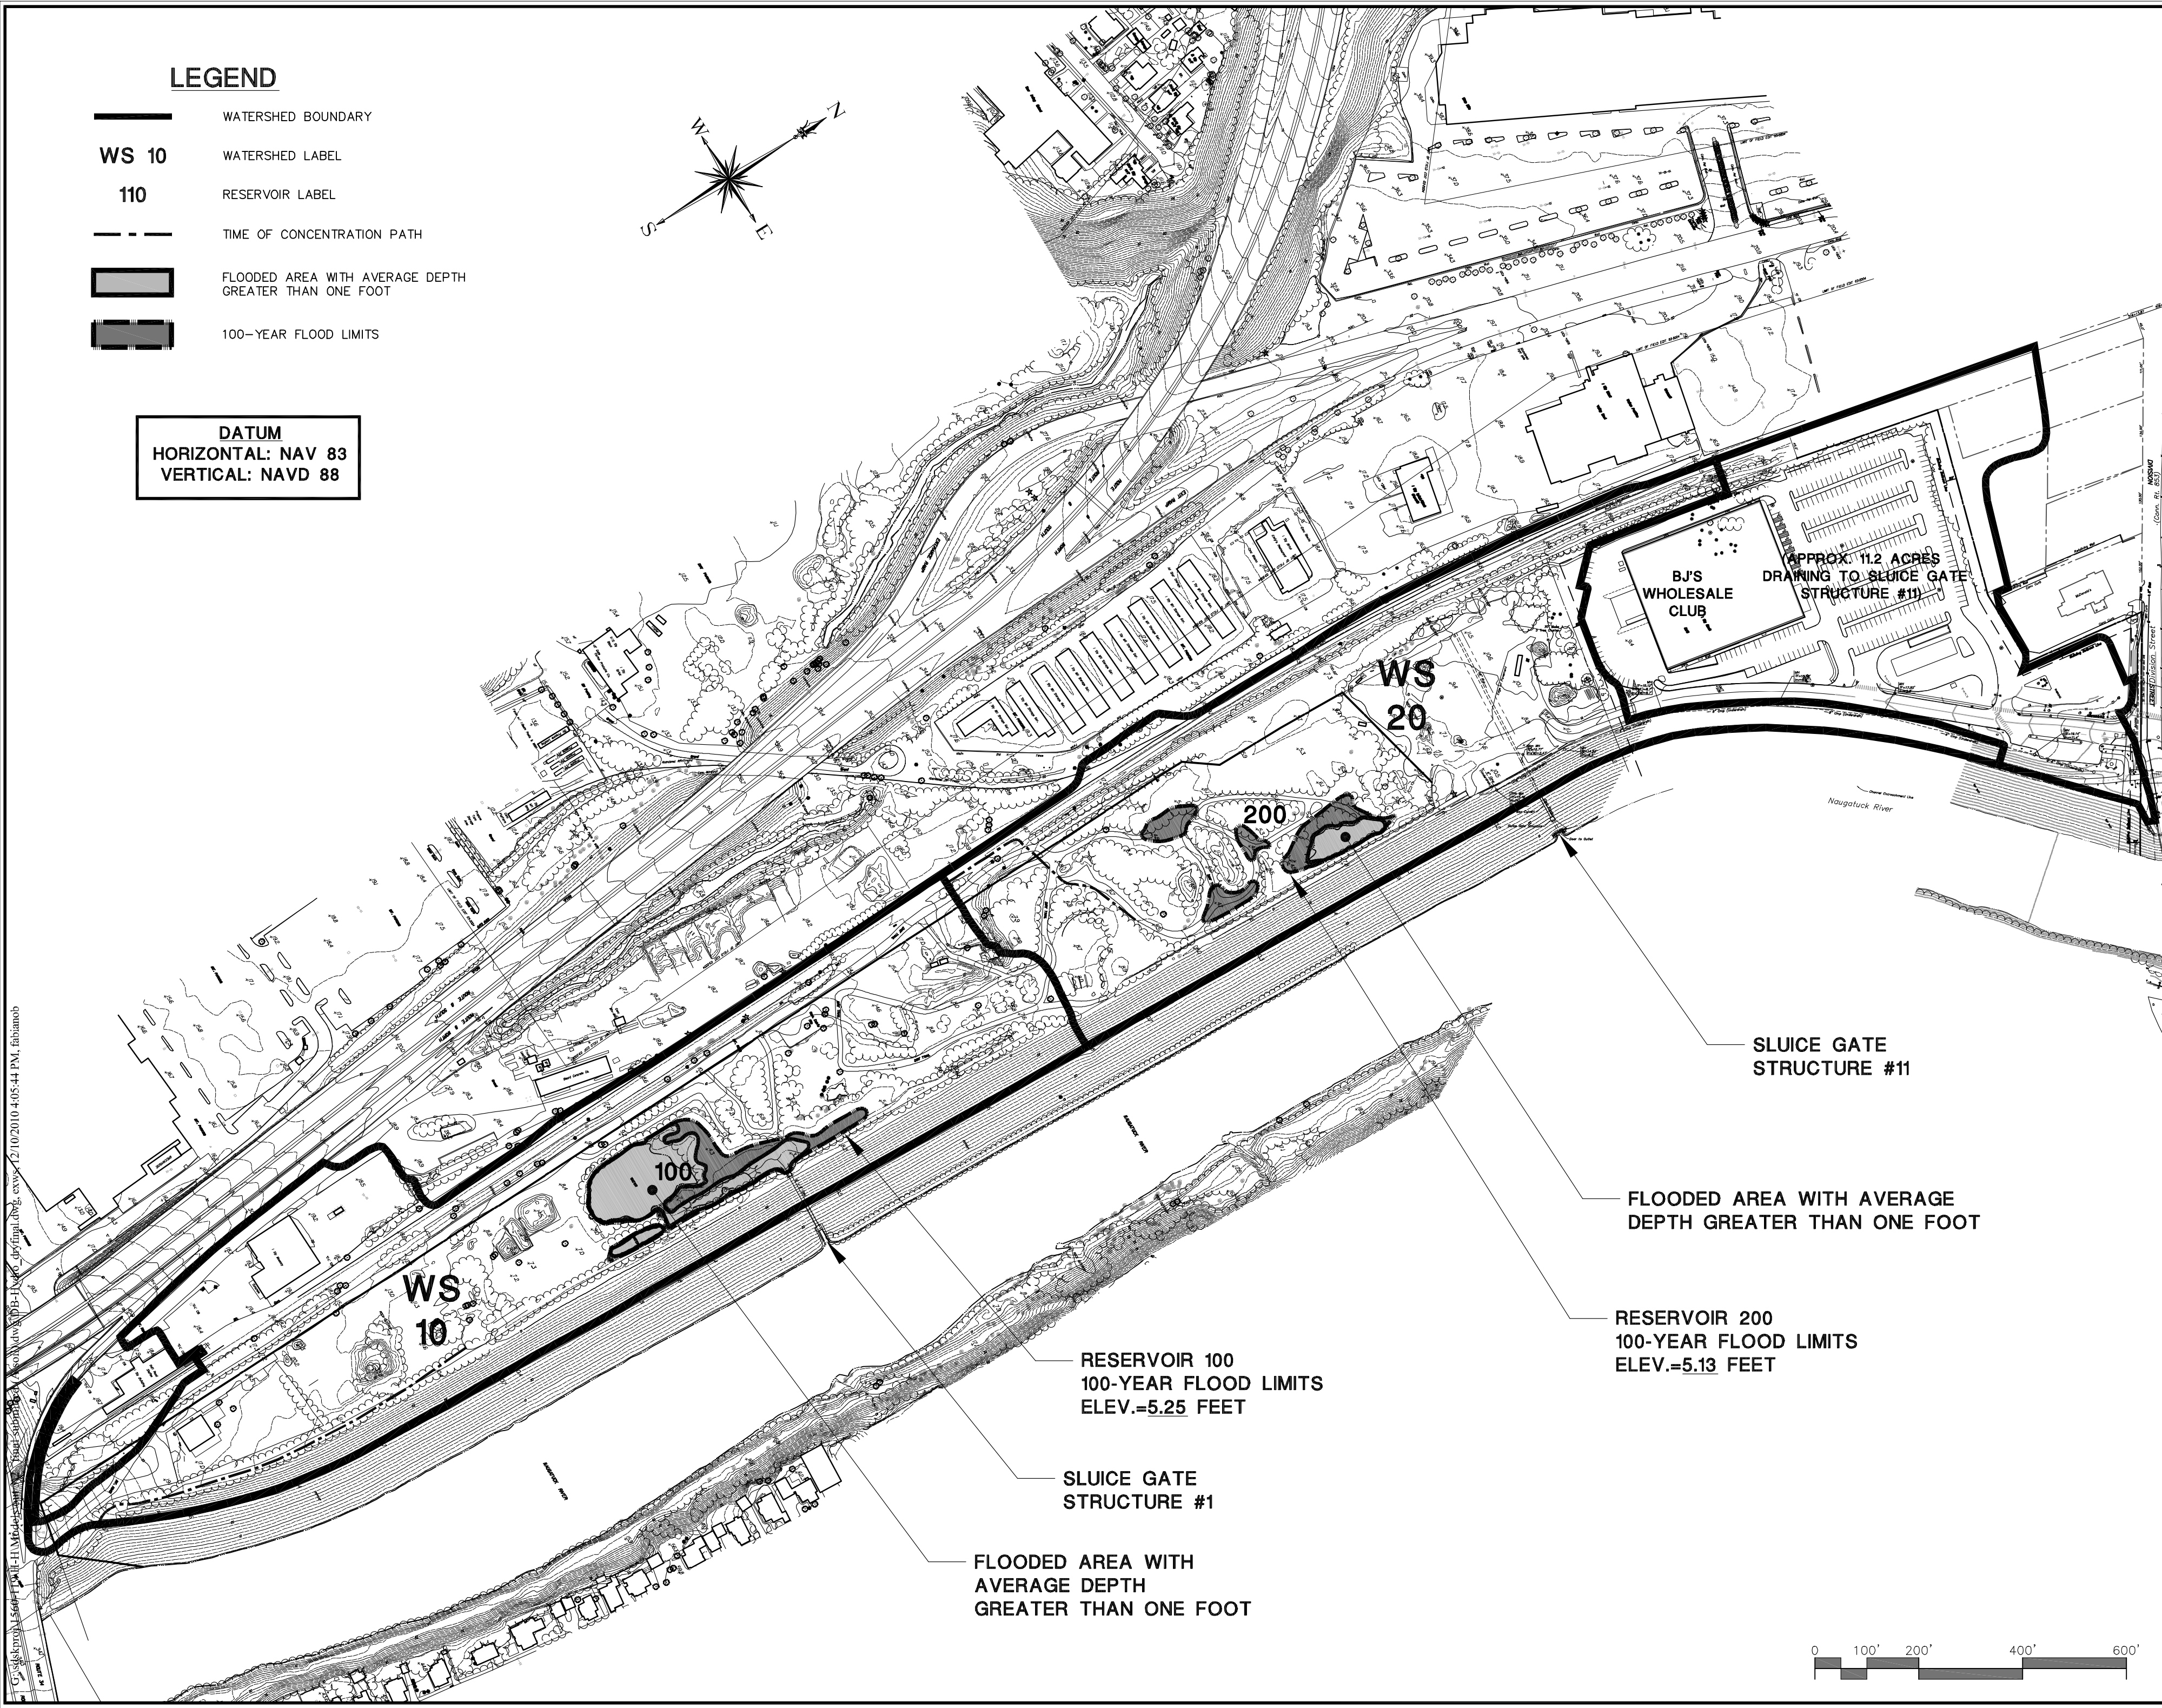


LEGEND

- WATERSHED BOUNDARY
- WS 10 WATERSHED LABEL
- 110 RESERVOIR LABEL
- TIME OF CONCENTRATION PATH
- FLOODED AREA WITH AVERAGE DEPTH GREATER THAN ONE FOOT
- 100-YEAR FLOOD LIMITS

DATUM
HORIZONTAL: NAV 83
VERTICAL: NAVD 88

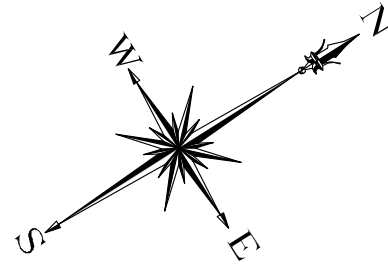

REVISIONS

EXISTING CONDITIONS WATERSHED MAP
ANALYSIS OF DRAINAGE AREA 6
LEVEE ACCREDITATION PROJECT

ANSONIA / DERBY, CONNECTICUT

MILONE & MACBROOM
Engineering, Architecture, and Environmental Science
99 Realty Drive
Cheshire, Connecticut 06410
(203) 271-1773 Fax (203) 272-9733
mm-ct@worldnet.att.net

DESIGNED	FAB	MJ
DRAWN		CHECKED
SCALE	1" = 200'	
DATE	12/10/2010	
PROJECT NO.	1560-119 3118-03	
DWG NAME	DB-Hydro_dryfinal.dwg	